

Dover Foreshore



North 1:1000@A1

General Nodes

All paths 1.5m wide compacted gravel with compacted base and timber edge.

Removal specified trees and weeds from site and revegetate per the Foreshore Management Plan recommendations.

Esperance Bay Park grassed area to be maintained more regularly than other foreshore grassed areas.


Base information from google earth. Existing tree locations indicative only.

Master Plan



Indicative Section

Not to scale

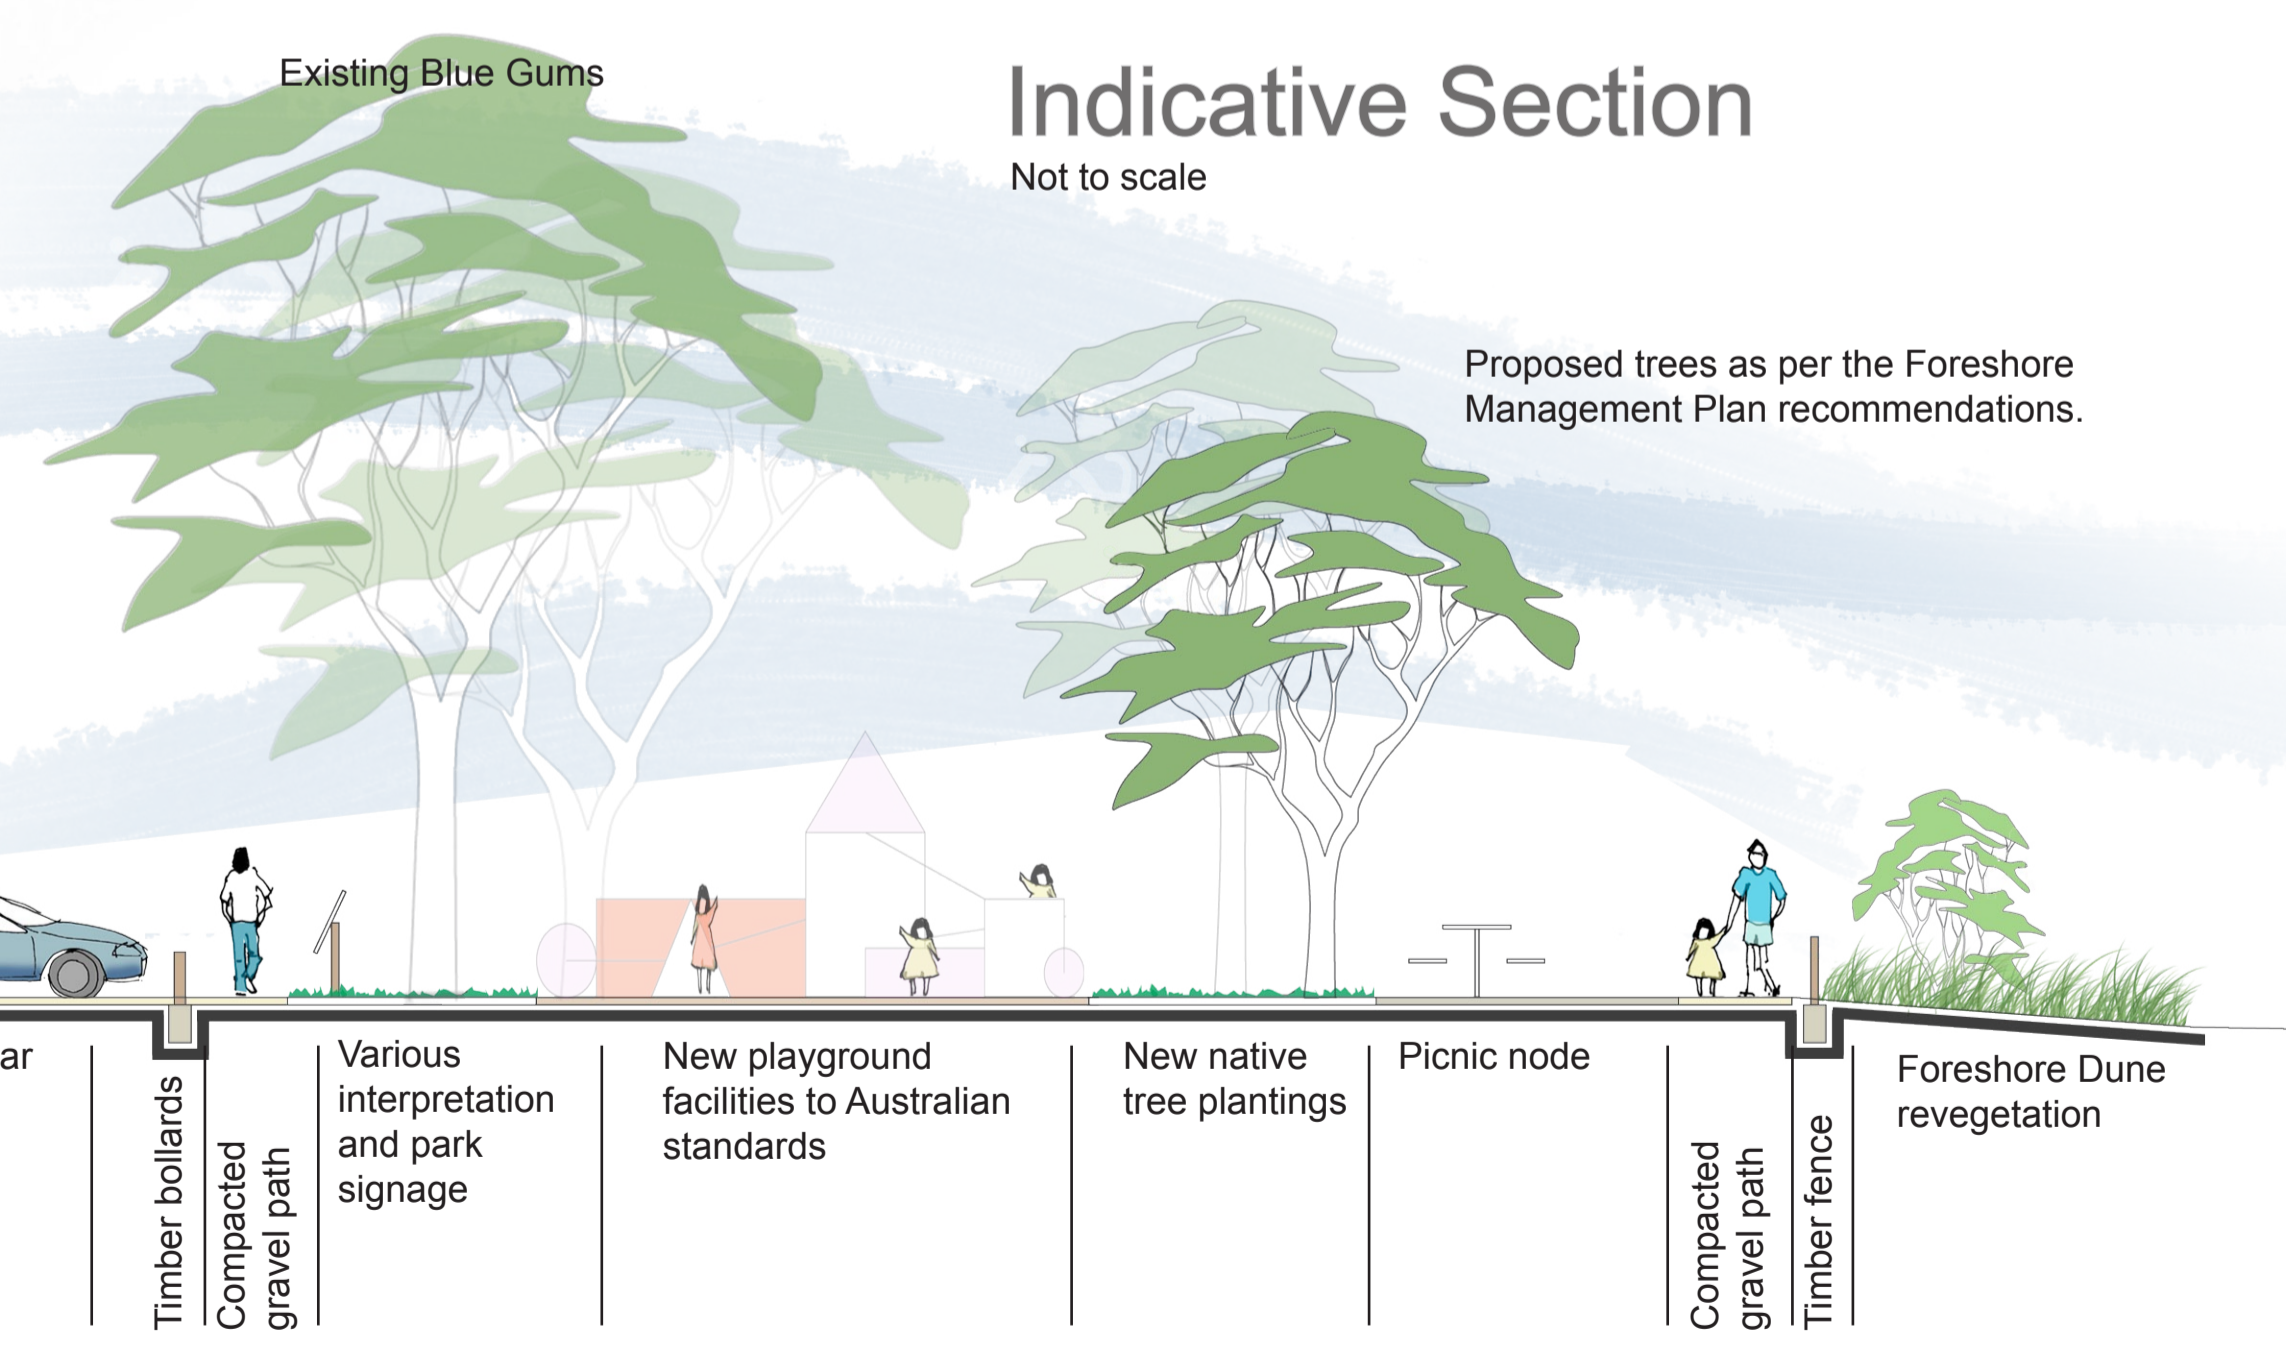

DOVER

INSPIRING PLACE

July 2008



Inspiring Place

Environmental Planning, Landscape Architecture
Tourism and Recreation