


CROSS SECTION

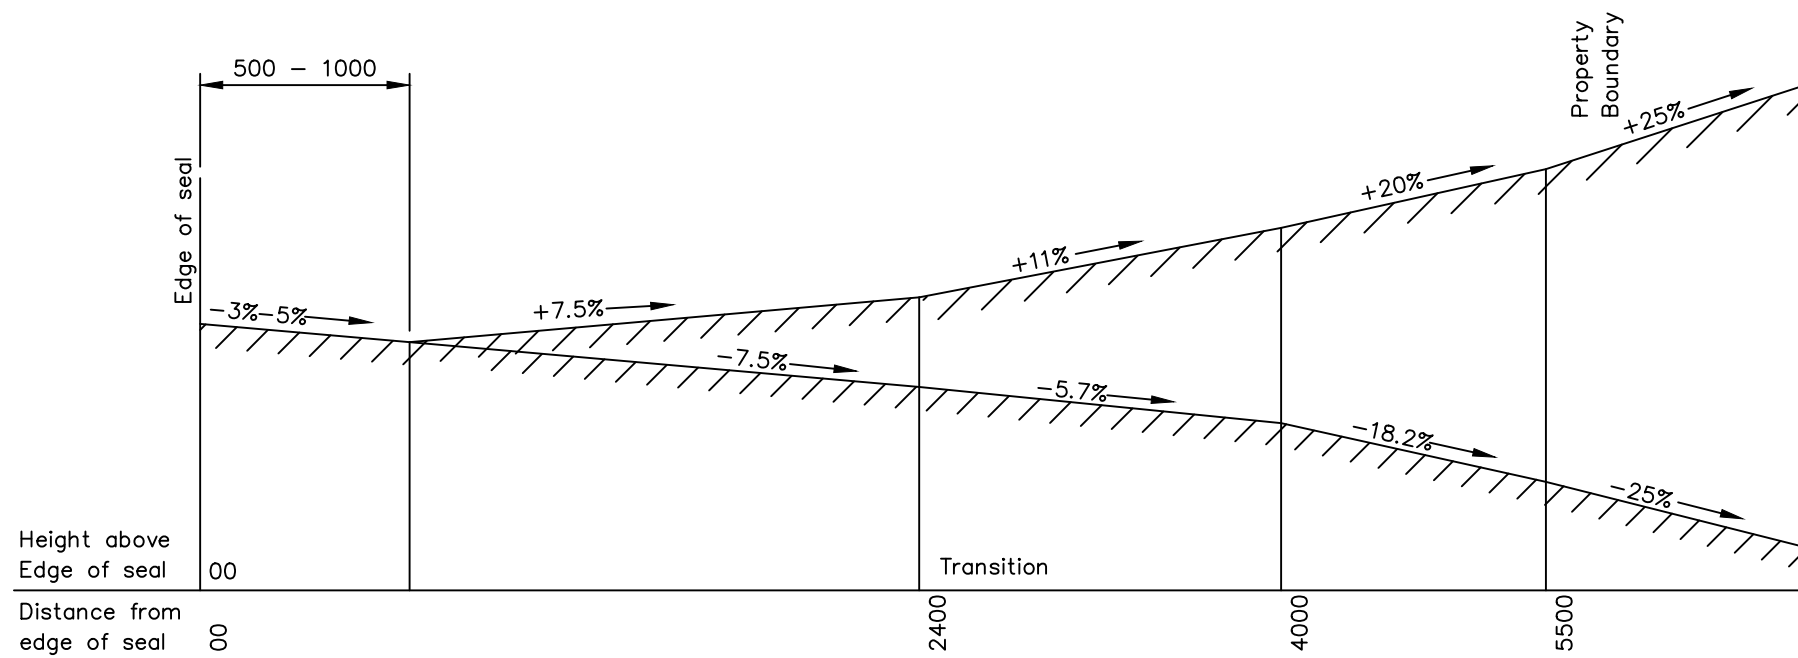

DRIVEWAY PROFILE

Culvert removed for clarity

NOTES

- All dimensions in millimetres (mm) unless noted
- Precast endwall to be winged type or other approved type.
- Shallow dish crossing may be used as an alternative
- Min clear cover over driveway culverts shall be:

Pipe Class:	Min Cover:
-Class 2 (Concrete)	600
-Class 3 (Concrete)	400
-Class 4 (Concrete)	300

 (All other pipes refer to manufacturers recommendations.)
- Install guideposts at culvert ends.
- Minimum pavement width of 4 metres where access is required for a fire appliance. Additional width may be required for the provision of passing bays.

SCALES: AS SHOWN
(All scales are correct at A3)

XRef File: TSD-R04-v3.dwg

REFERENCES

© 2020

This drawing and the information it contains is, and remains the property of the Local Government Association of Tasmania, and may only be used for the purpose of which it was intended. Reproduction of this drawing or its content in any format other than printed hard copies or PDF is strictly prohibited.

It is the users responsibility to ensure this drawing is the current version. The current version can be downloaded from: www.lgat.tas.gov.au



IPWEA

INSTITUTE OF PUBLIC WORKS
ENGINEERING AUSTRALASIA

TAS Division



STANDARD DRAWING
RURAL ROADS
TYPICAL DRIVEWAY PROFILE

GPO Box 1521, Hobart Tasmania 7001 | 326 Macquarie Street, Hobart Tasmania 7000
T: 03 6233 5966 F: 03 6233 5986 Email: admin@lgat.tas.gov.au

ISSUE DATE: 18-09-2020

DWG No.

TSD-R04-v3